


GATE PLAN

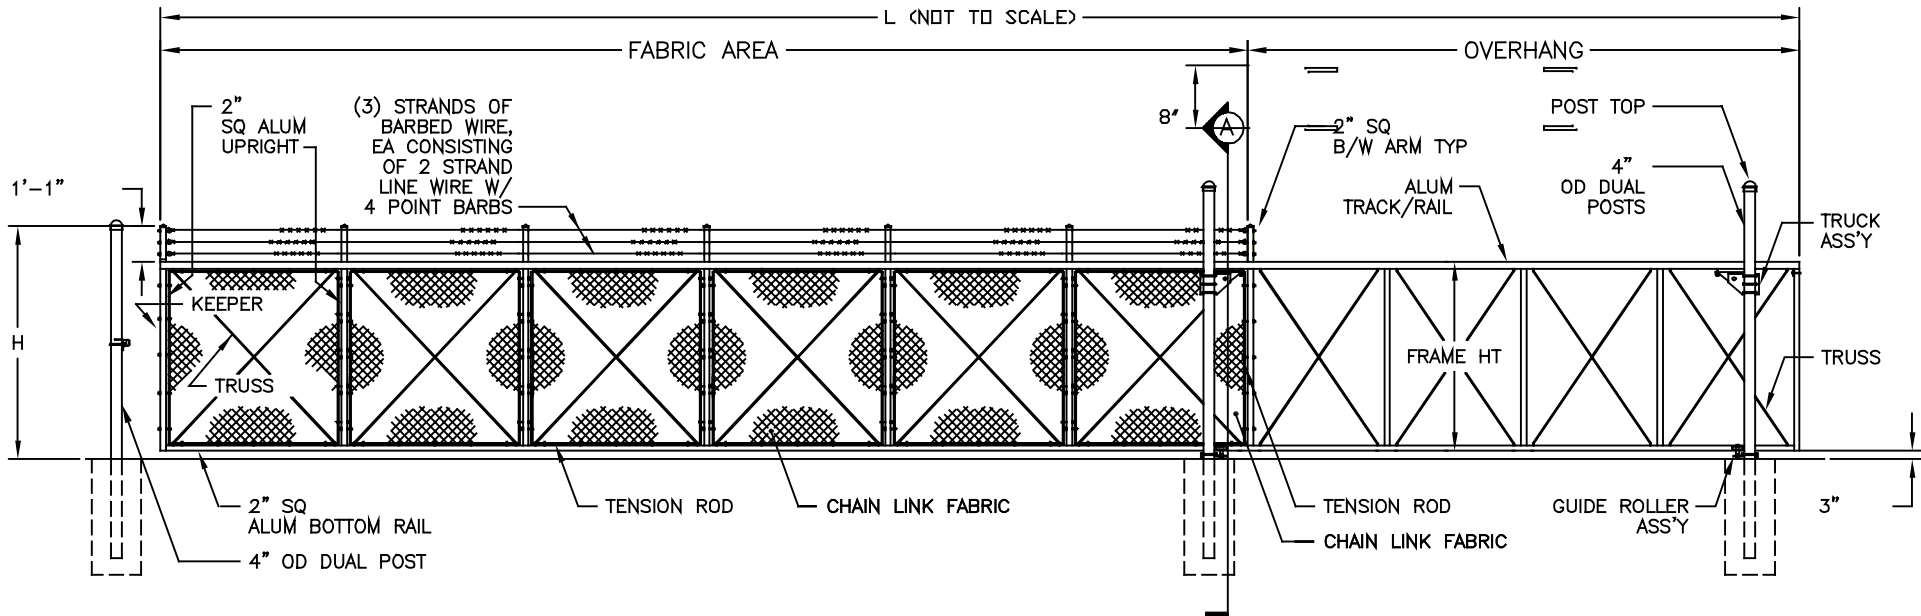

GATE ELEVATION - (6) BAYS SHOWN

SEE SHEET #2 FOR DIM'S, DETAILS & SECTIONS

NOTES:

1. FOOTING MIN DIM'S TO BE 48" X 18" X 42" DEEP.
2. GATES MAY BE MANUALLY OR ELECTRICALLY OPERATED. HARDWARE WILL VARY FOR ELECTRICALLY OPERATED GATES.
3. DWGS FOR DOUBLE OPENING GATES AVAILABLE ON REQUEST.

NOM HEIGHT (H)
7'-0" (6'+1')
8'-0" (7'+1')
9'-0" (8'+1')
OPENING
41'-0" THROUGH 60'-0"


Quality Fence Builders, Inc.
 (253) 939-8533
 (253) 931-8604 FAX

BOX CANTILEVERED SLIDING GATE
 ROUND POSTS, W/ BARBED WIRE
 BOX FRAME

BY: TPA
 DATE: 8-21-02
 REV:
 REV DATE:

DWG: Q-FT-3
 LAYER: 1 SHEET 1
 SCALE:

OPENING	LENGTH (L)	GATE POSTS (G)	BAYS	OVERHANG
I/S POST FACE TO I/S POST FACE	O/S DIM OF GATE LEAF	O/S POST FACE TO O/S POST FACE	NUMBER OF BAYS WITH CHAIN LINK	NUMBER OF BAYS W/O CHAIN LINK
42'-0"	59'-6"	17'-0"	(7) SEVEN	(3) THREE
44'-0"	62'-6"	18'-0"	(7) SEVEN	(3) THREE
46'-0"	65'-6"	19'-0"	(8) EIGHT	(3) THREE
48'-0"	68'-6"	20'-0"	(8) EIGHT	(3) THREE
50'-0"	71'-6"	21'-0"	(8) EIGHT	(4) FOUR
52'-0"	74'-6"	22'-0"	(9) NINE	(4) FOUR
54'-0"	76'-6"	22'-0"	(9) NINE	(4) FOUR
56'-0"	79'-6"	23'-0"	(9) NINE	(4) FOUR
58'-0"	82'-6"	24'-0"	(10) TEN	(4) FOUR
60'-0"	84'-6"	24'-0"	(10) TEN	(4) FOUR

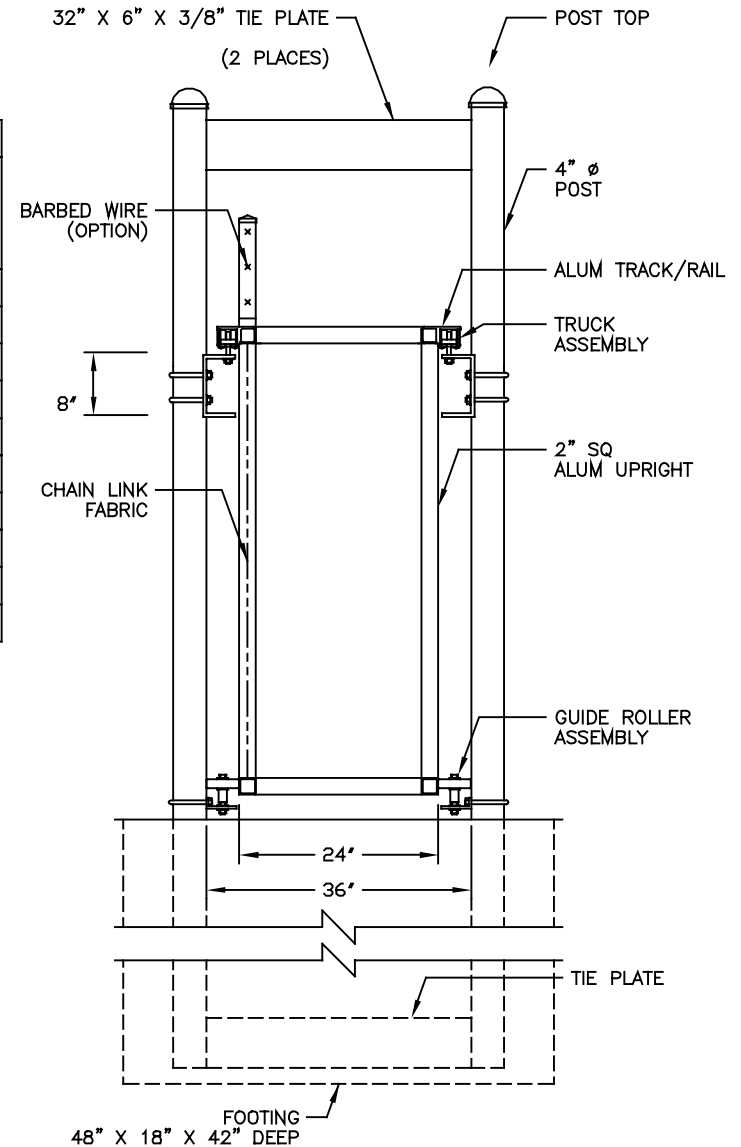

SEC A (41' THRU 60' OPENINGS)

SEE SHEET #1
FOR ELEV & PLAN

Quality Fence Builders, Inc.
(253) 939-8533
(253) 931-8604 FAX

BOX CANTILEVERED SLIDING GATE
ROUND POSTS, W/ BARBED WIRE
BOX FRAME

BY: TPA
DATE: 8-21-02
REV:
REV DATE:

DWG: Q-FT-3.1
LAYER: 2 SHEET 2
SCALE: